
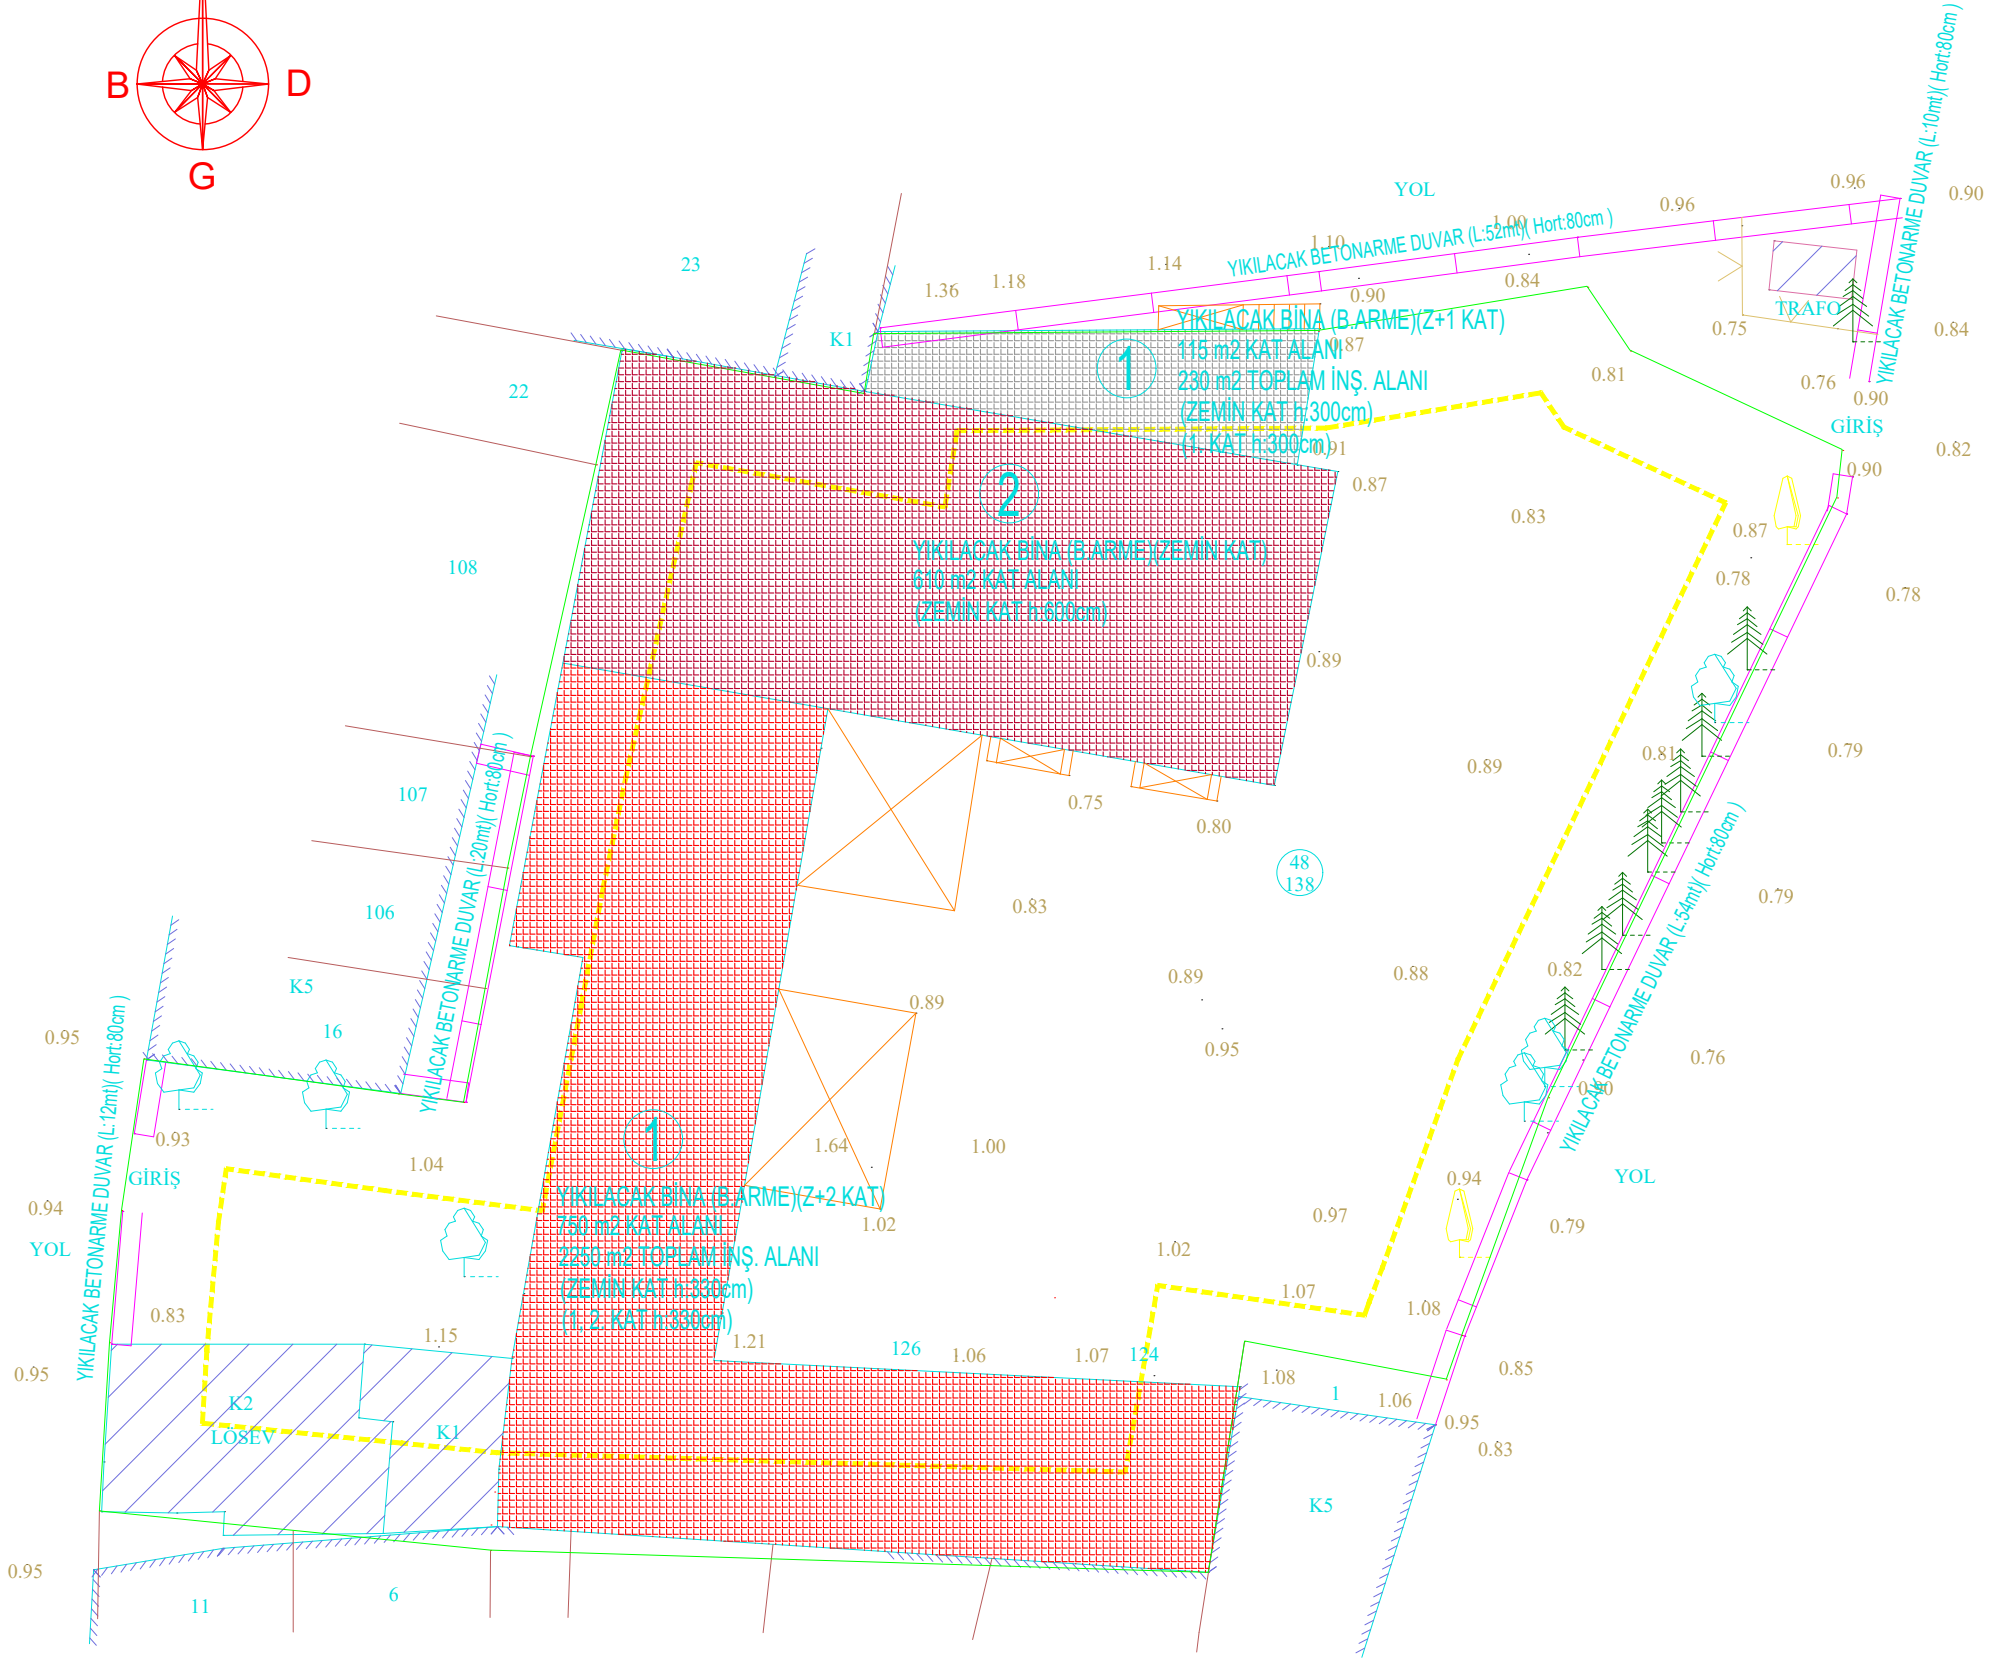


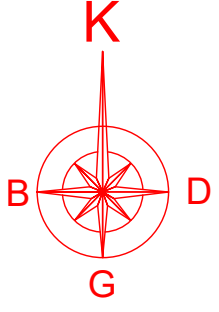

YIKIM VAZİYET PLANI
ÖLÇEK : 1/200